




Stirnblende (1 : 2)
-Osłona czołowa (1 : 2)

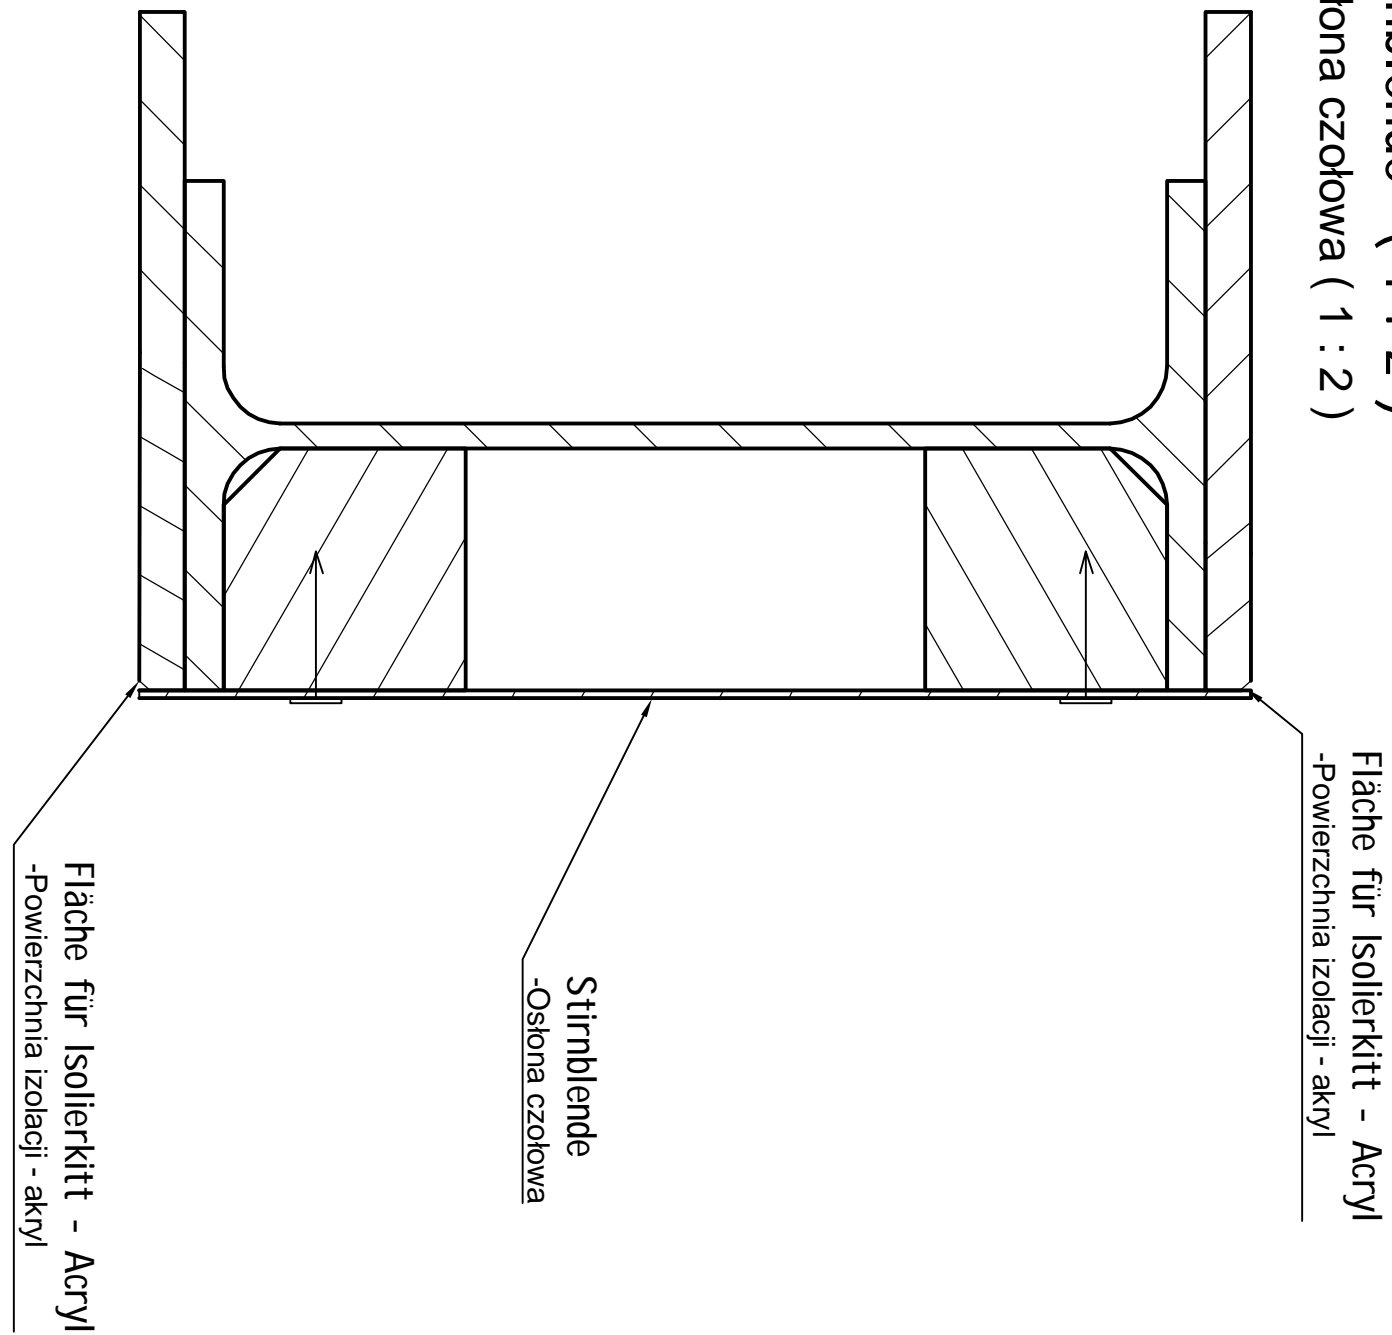


Oberwandblende (1 : 2)
-Osłona ściany górnej (1 : 2)

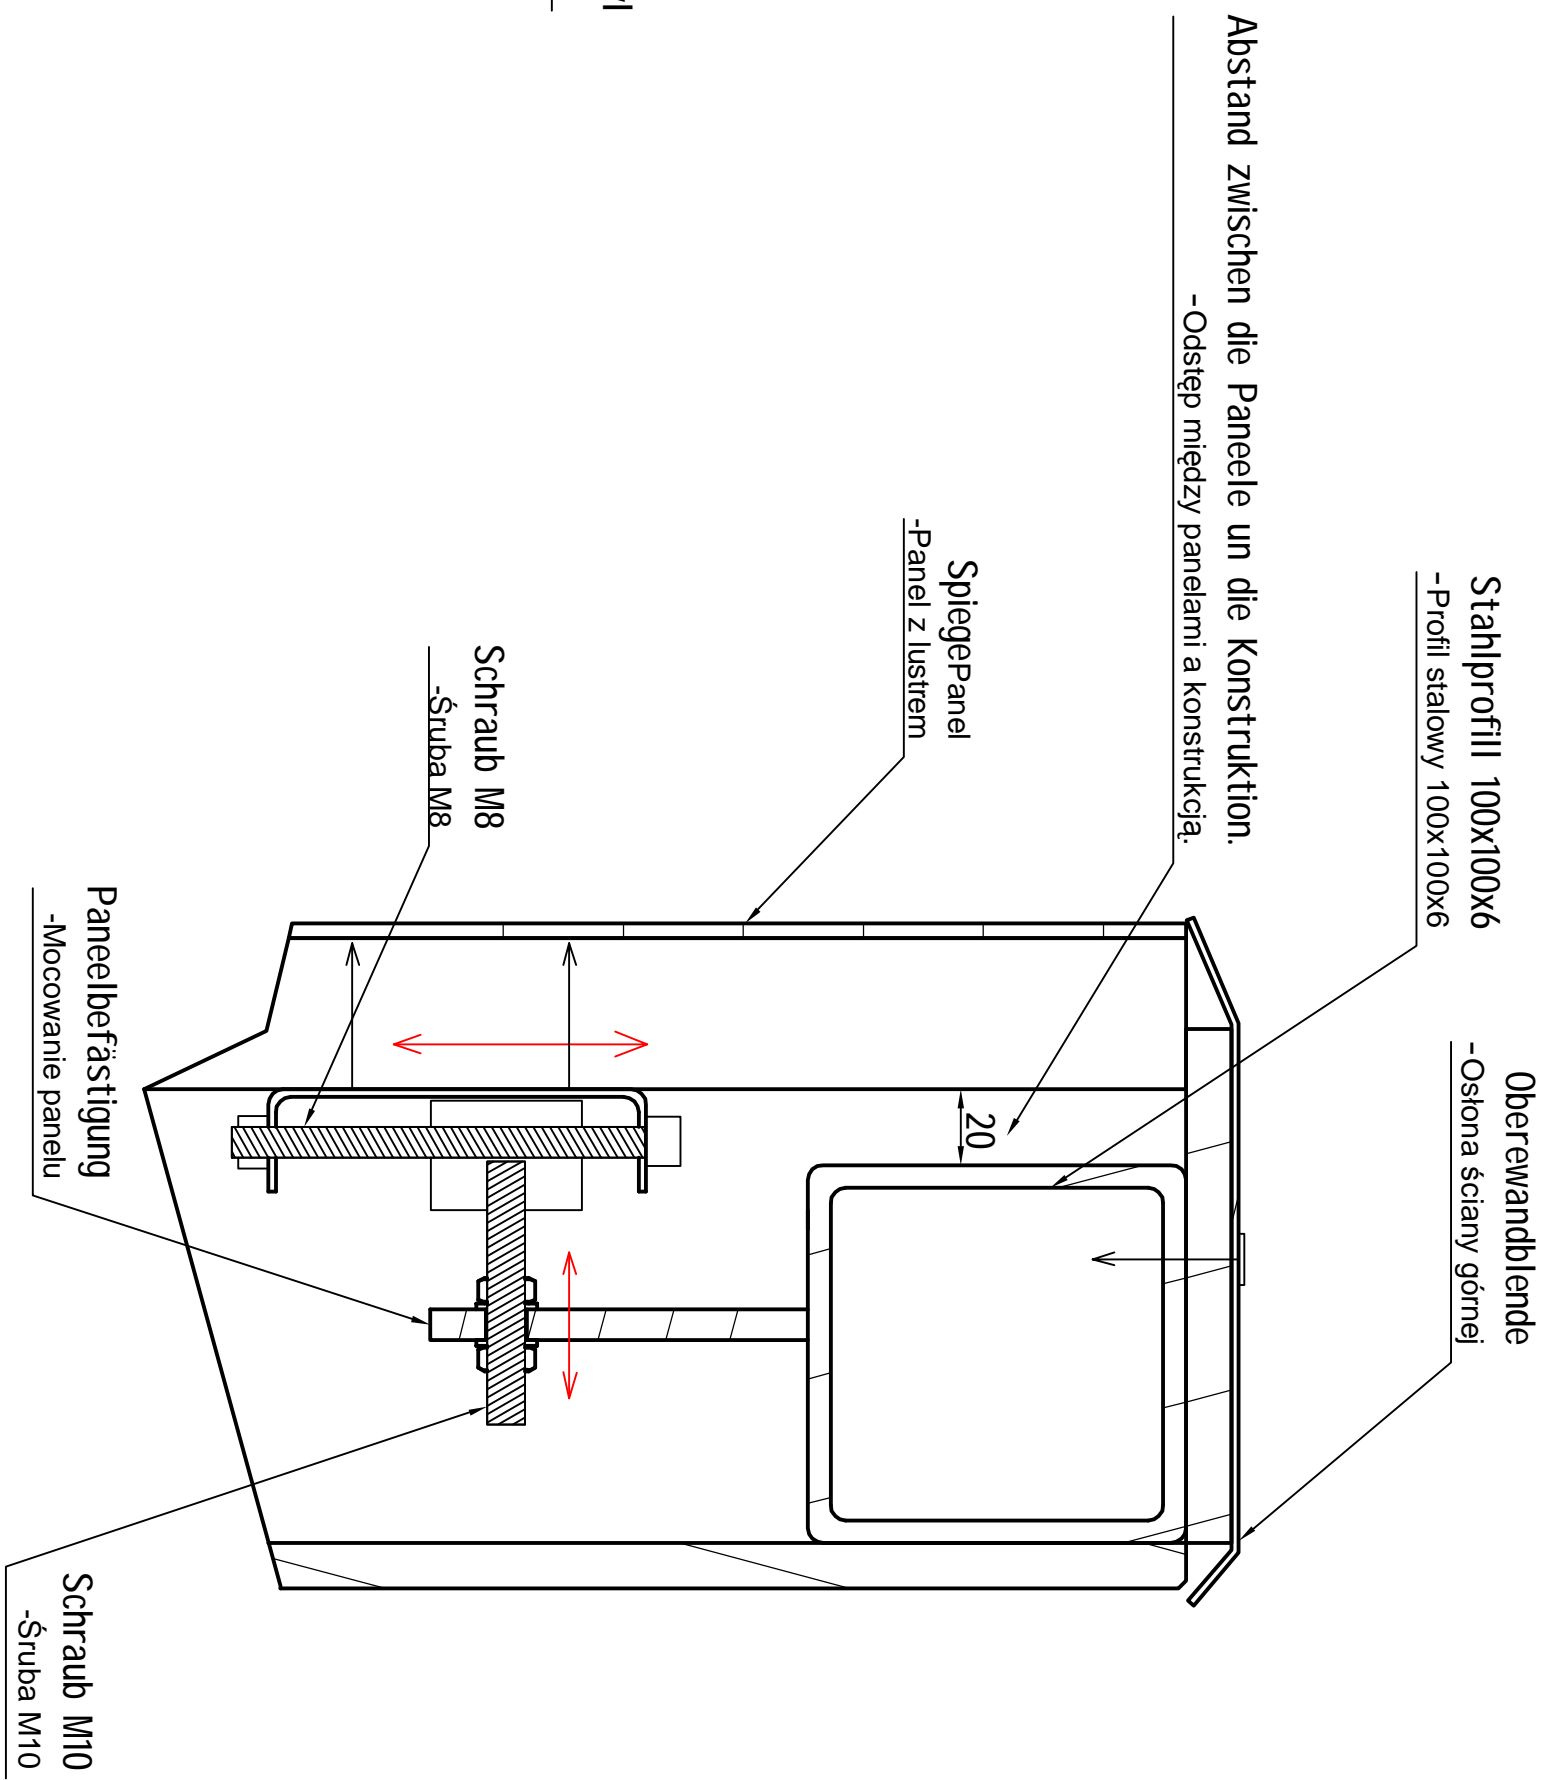

Innerwandblende (1 : 2) - Osłona ściany wewnętrznej (1 : 2)
(Muss in Detail noch gekläert werden) - (Szczegóły wymagają jeszcze doprecyzowania)

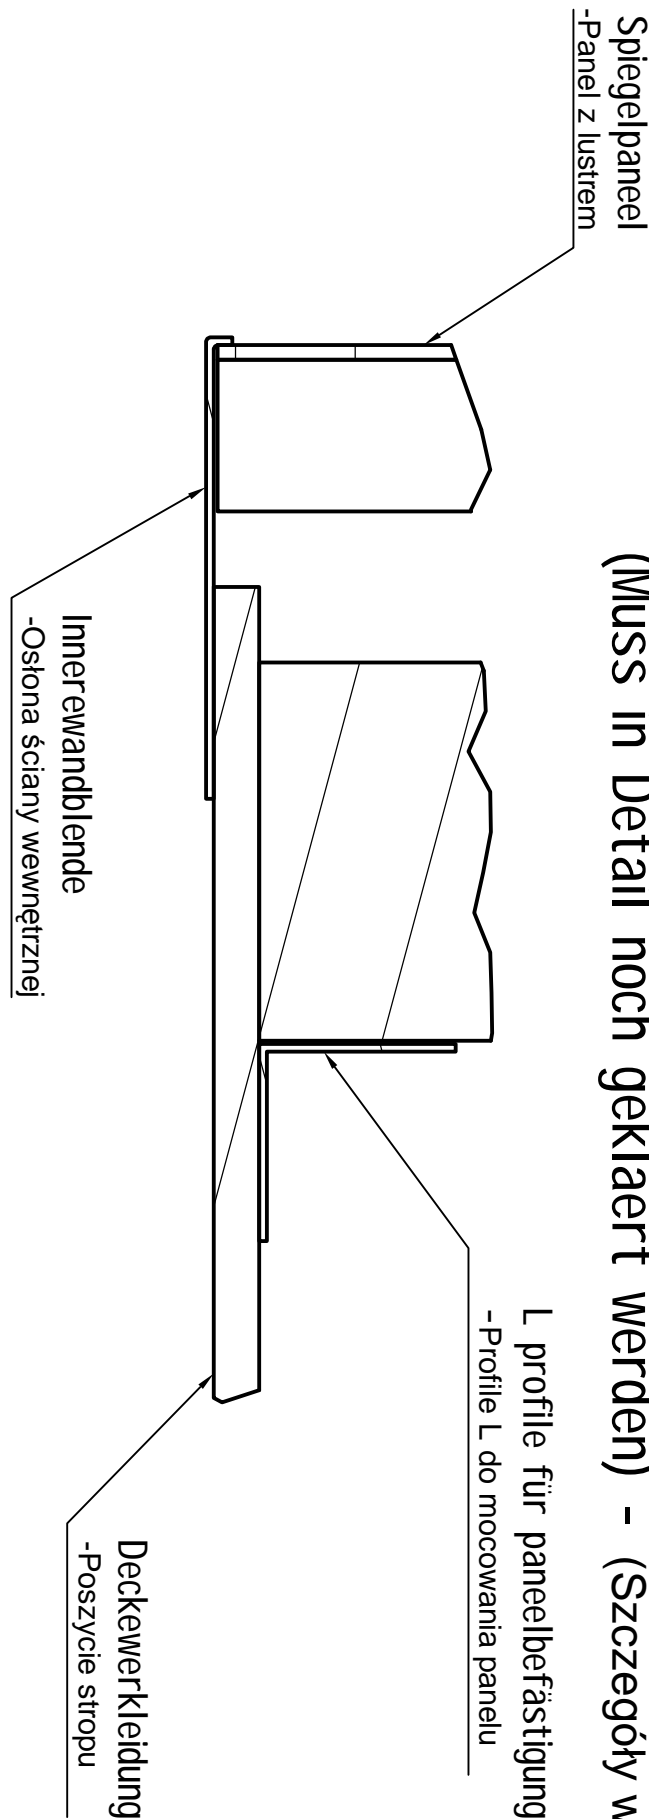

Betonfundamenten und Fußgaststell sind gegen Statische Berechnung
-Fundament betonowy i stelaż zgodne z obliczeniami statycznymi

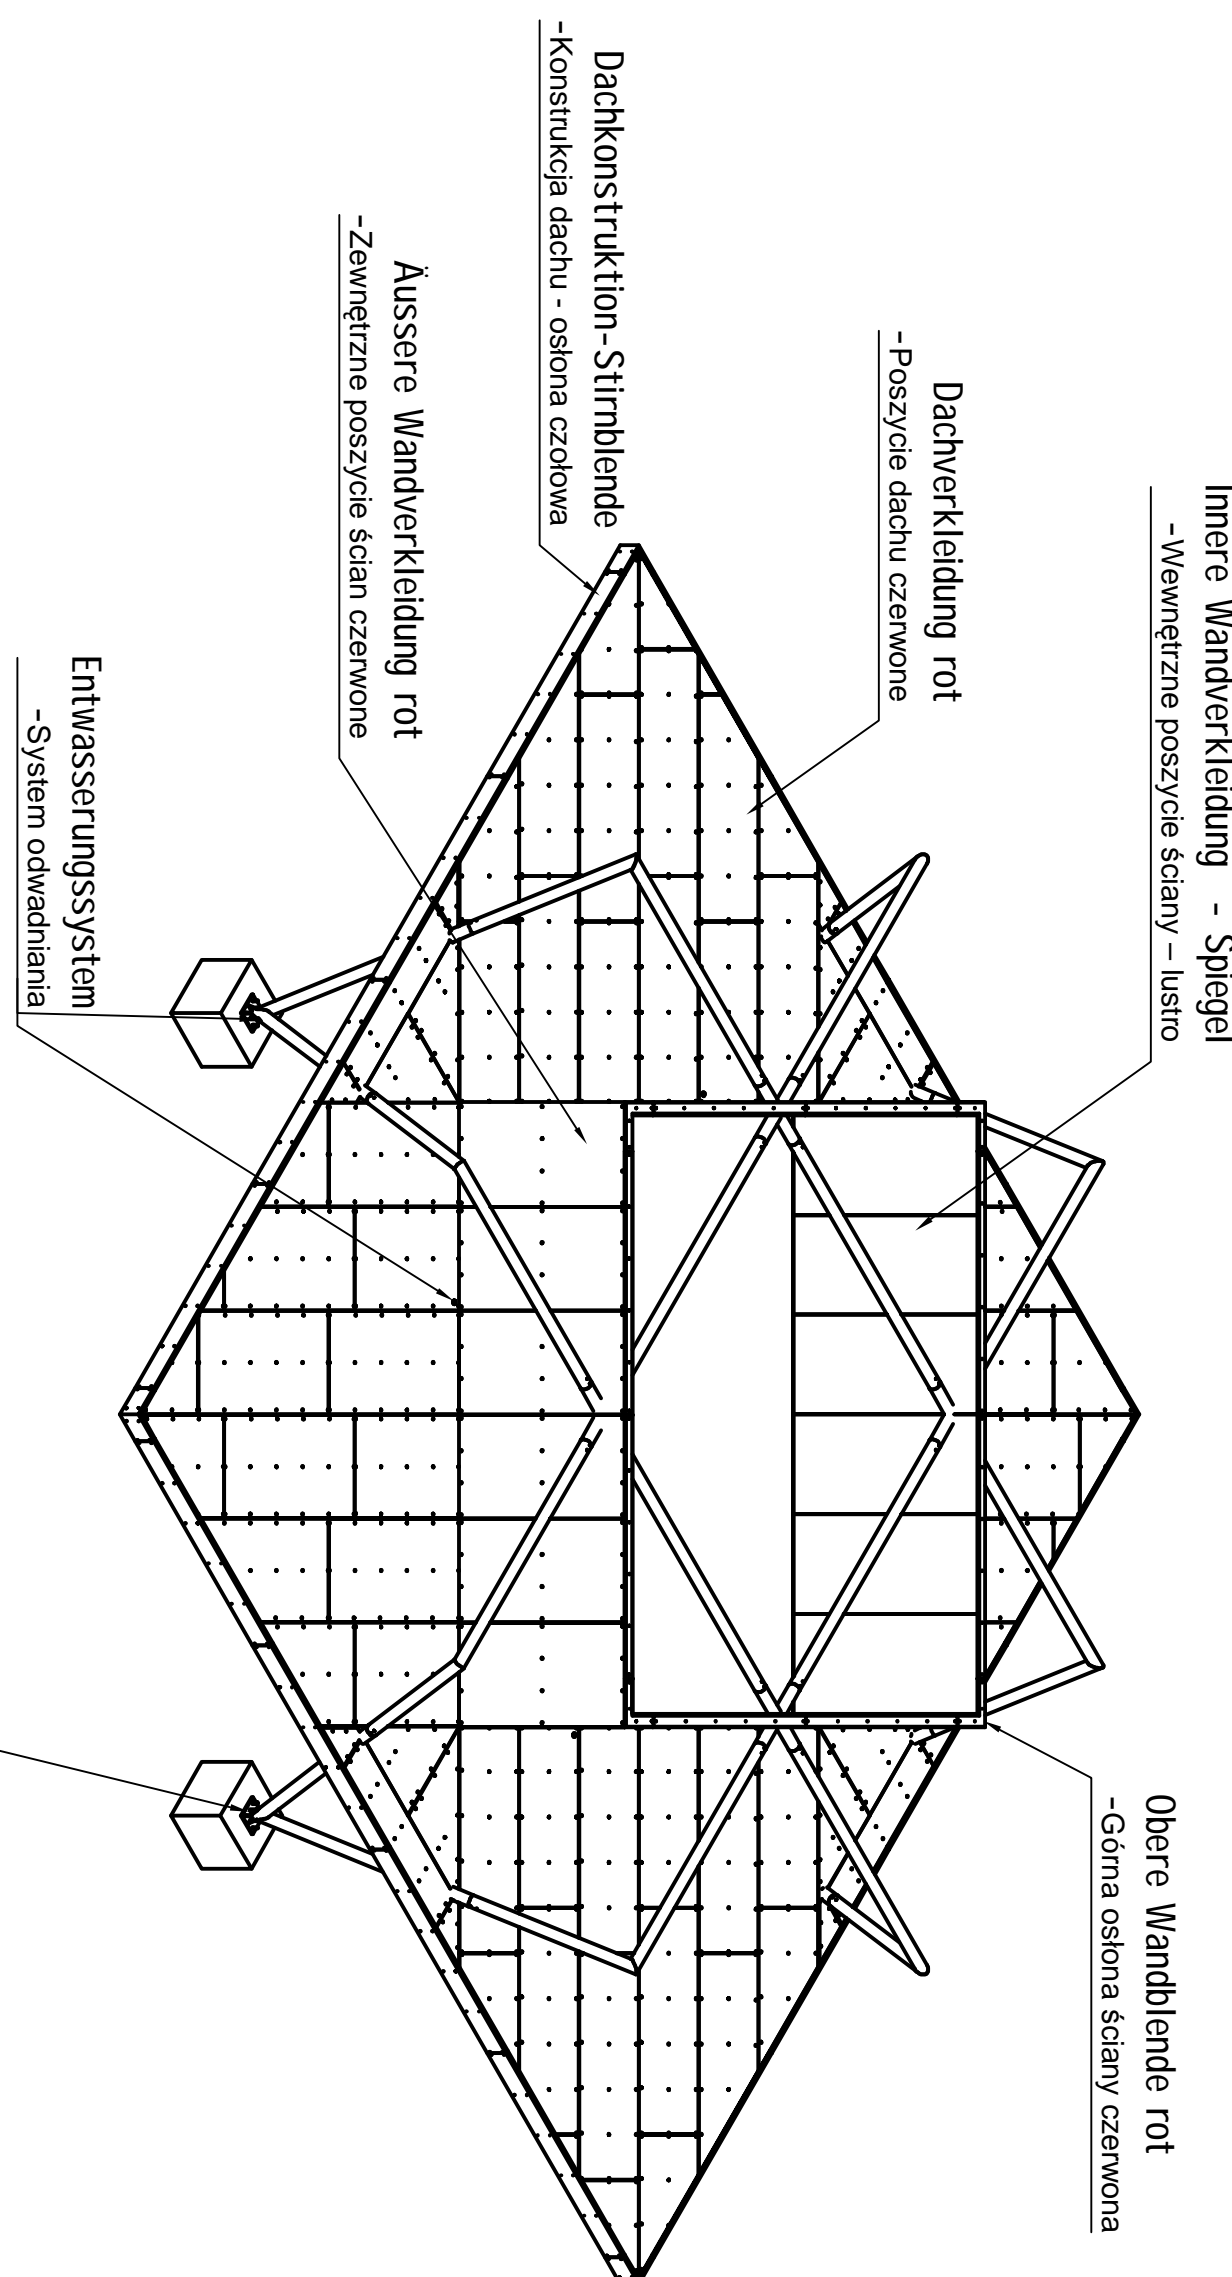

Event / Wystawa	Hall / Halle	Booth / Stand
Owner / Zleceniodawca	Pavilion in Warszawa	
Design name / Nazwa projektu	HORIZONT by NÜSSL	
Design number / Numer projektu	Scale / Skala	Size / Format
Pavilion - Ansicht	1:100	A2
Drawing number / Numer rysunku	Version / Wersja	Date / Data
ZL V 00-00/01	1 / 1	6.6.2011

These drawings are intended for information only. They are not a contract and do not constitute a binding offer. The client is responsible for the final design and construction. The drawings are the property of the architect and should not be reproduced without permission. All dimensions are approximate and to be checked on location. Remaining differences shall be reported to the architect immediately.